


平面図

大久保町上鋪地63-1

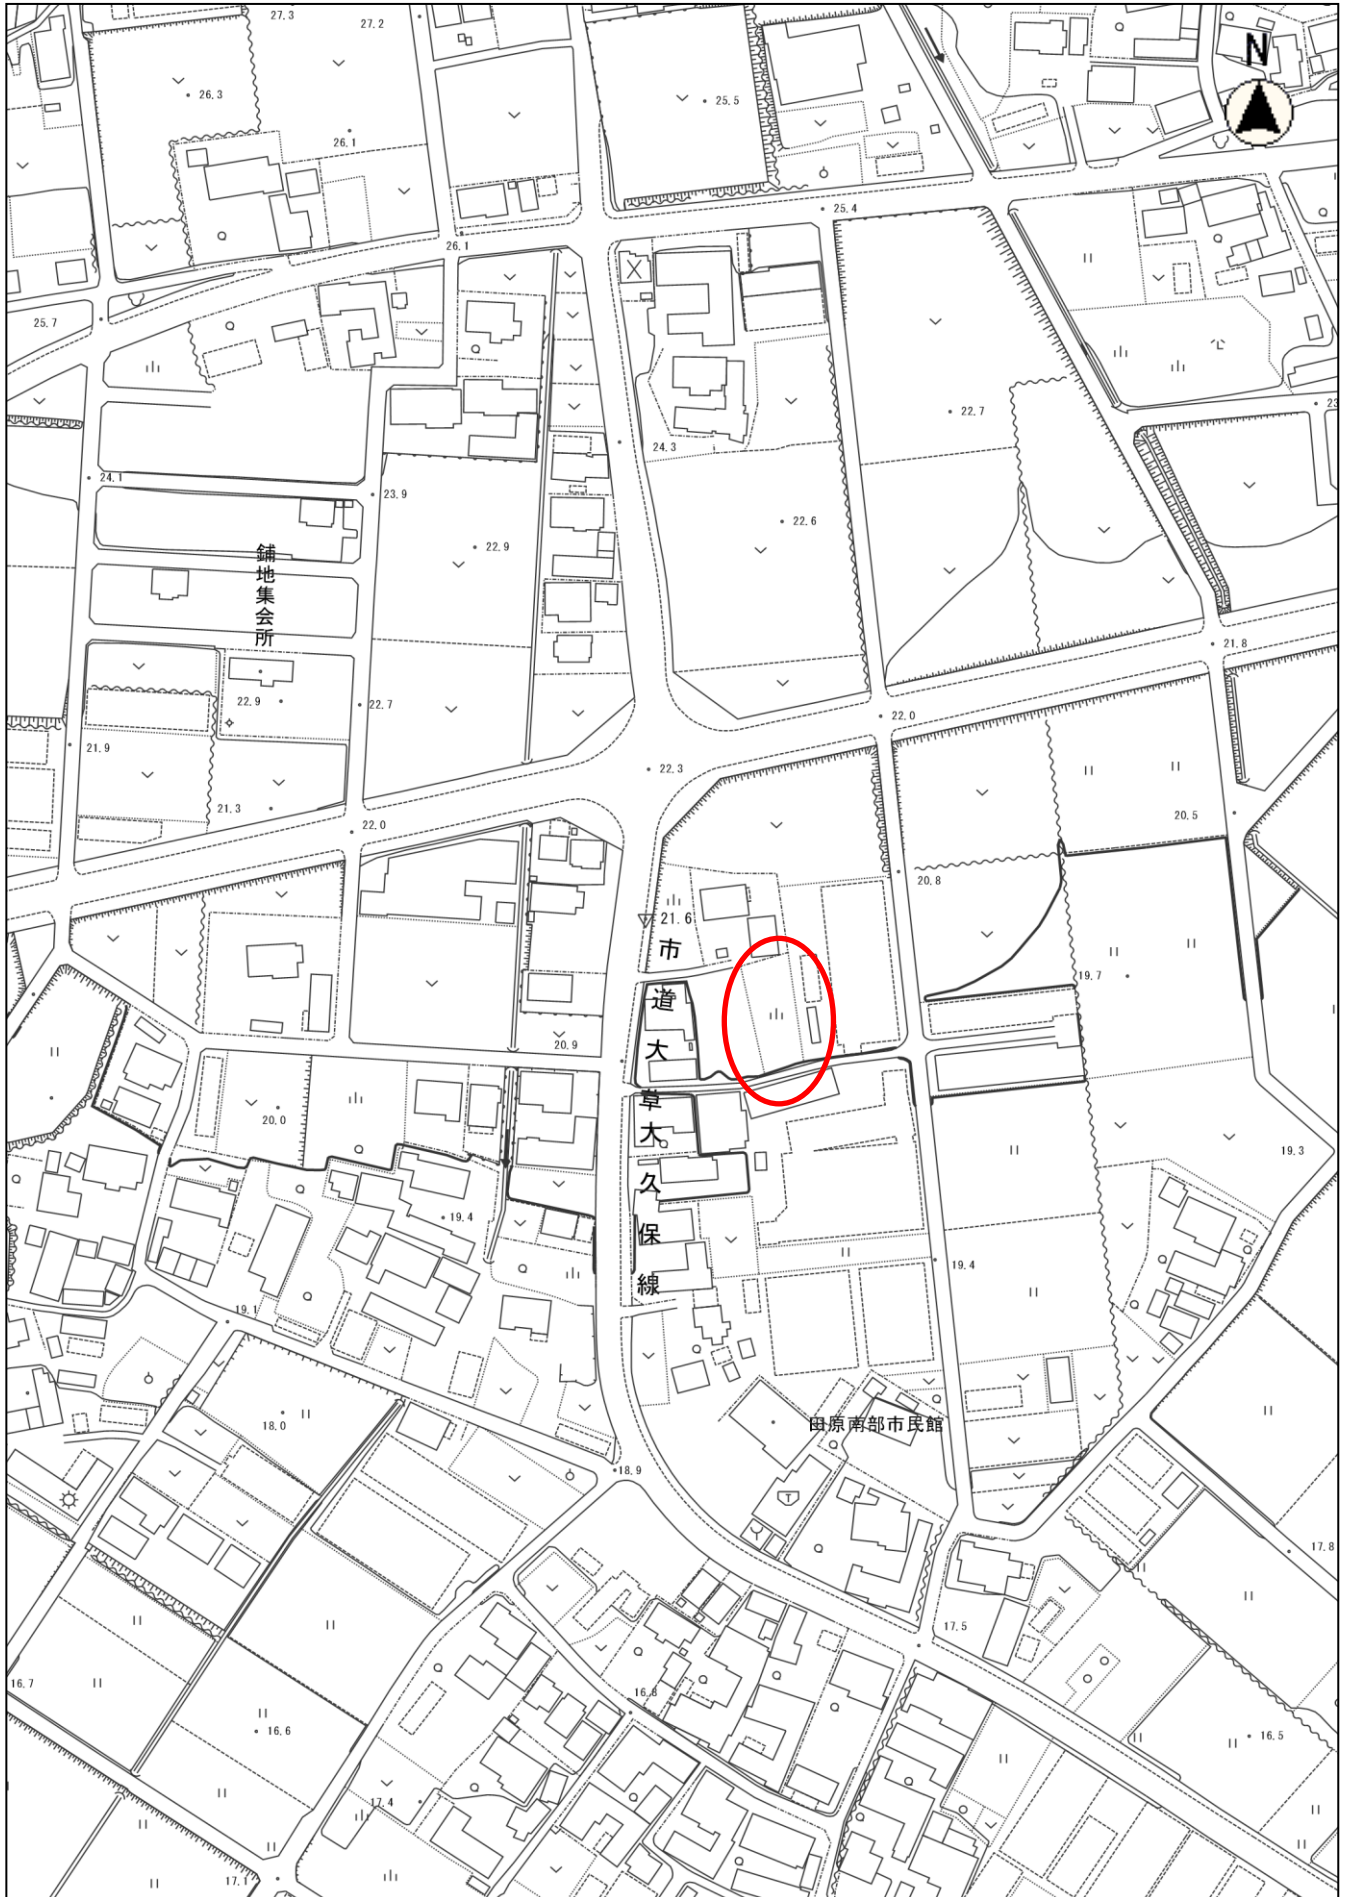

縮尺 1 : 2500

20 30 40 50 60 70 80